

# RIGBY & MARCHANT

A beautifully presented two bedroom, two bathroom apartment occupying the raised ground floor of an elegant Victorian townhouse on one of North Kensington's most desirable tree-lined avenues.





St. Quintin Avenue, North Kensington - W10  
£1,100,000



RIGBY &  
MARCHANT

Bathed in natural light, the property centres around an exceptional open-plan reception room and kitchen, where soaring ceilings, ornate cornicing and a striking bay window combine to create a wonderfully generous entertaining space. The bespoke kitchen is thoughtfully designed with shaker cabinetry, marble worktops and a range cooker, offering a seamless blend of character and contemporary living.

To the rear, the principal bedroom enjoys a peaceful outlook over neighbouring gardens and benefits from an en suite shower room. A further double bedroom is served by a stylish family bathroom, while a separate utility area provides valuable additional storage.

Beautifully balanced throughout, the apartment retains a wealth of period charm, complemented by carefully considered interiors and bespoke finishes.


St Quintin Avenue is one of the area's popular residential addresses, moments from the boutiques, cafés and restaurants of North Kensington, Golborne Road and Portobello Road. The green open spaces of Kensington Memorial Park and Holland Park are within easy reach, while excellent transport links can be found at Ladbroke Grove, Latimer Road and White City, providing swift access to the West End, the City and beyond.

Council Tax band: E

Tenure: Share of Freehold


EPC Energy Efficiency Rating: D

EPC Environmental Impact Rating: C

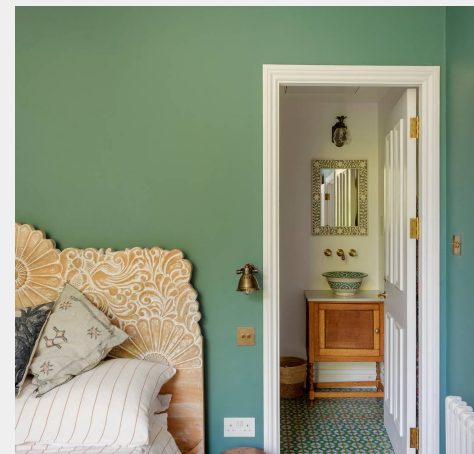

# St. Quintin Avenue, W10

Approx Gross Internal Area  
80 sq m / 861 sq ft

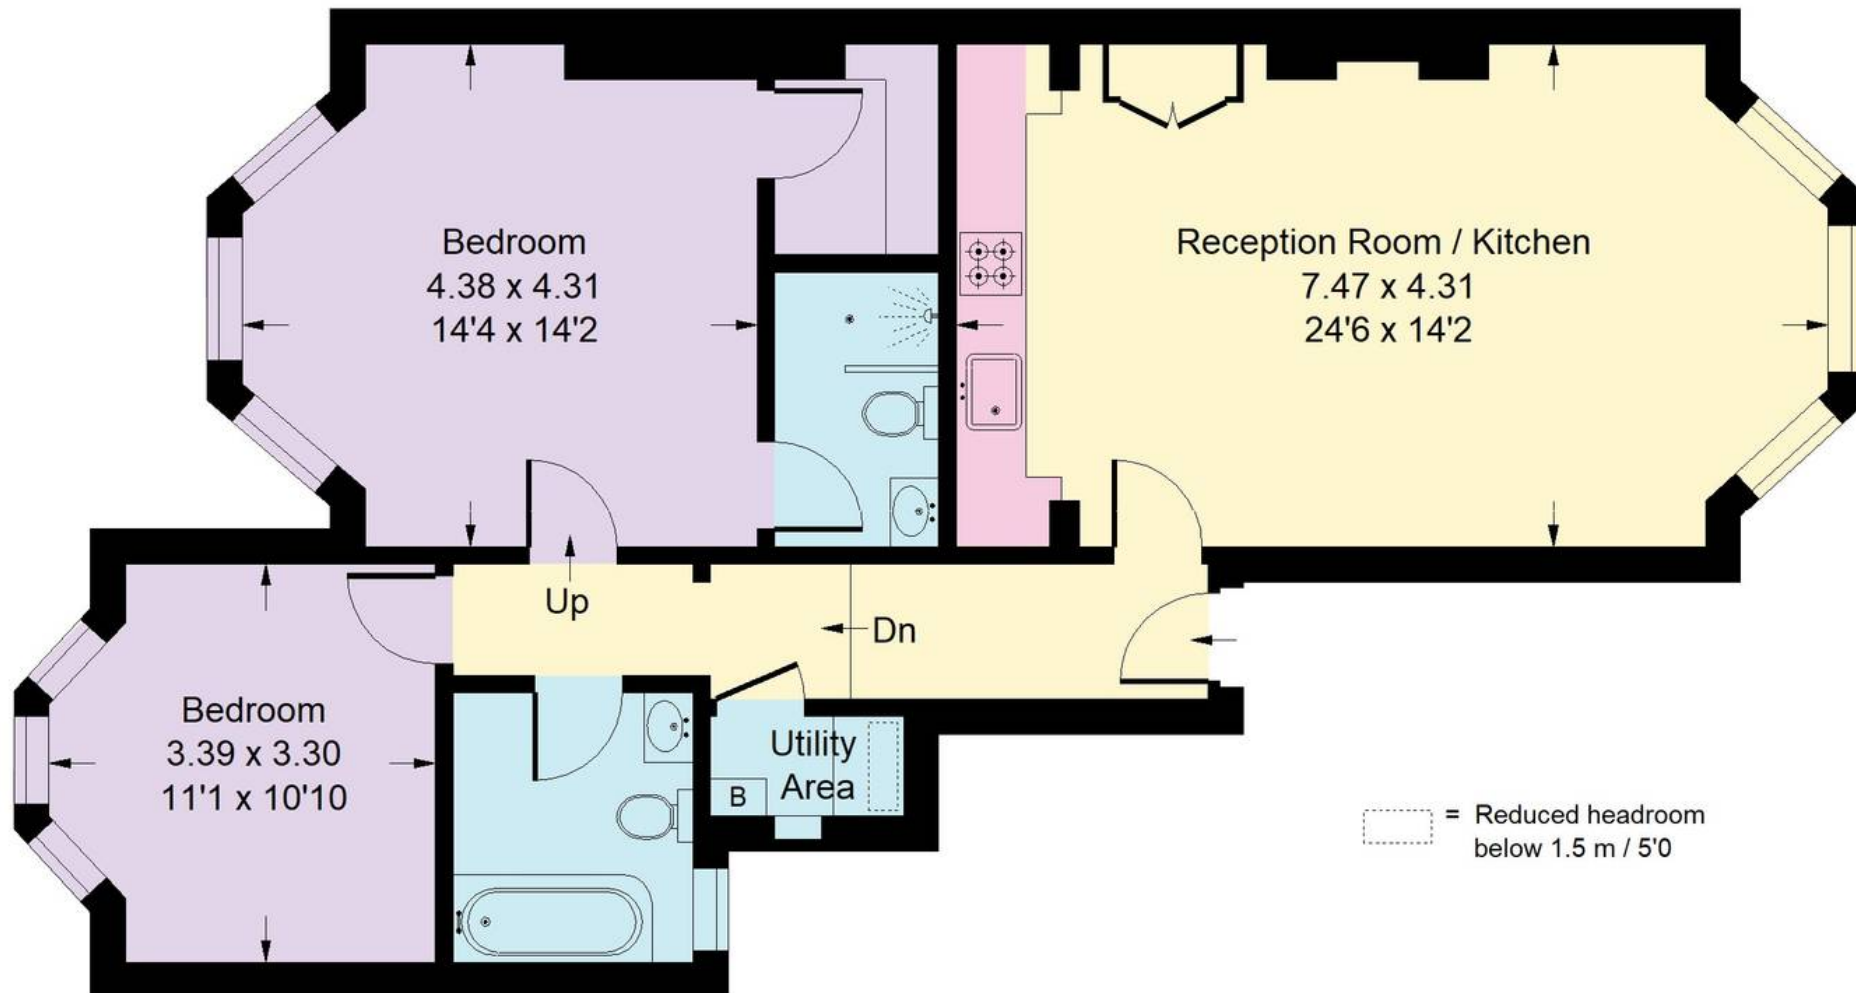

## Raised Ground Floor

Whilst every attempt has been made to ensure the accuracy of the floor plan, measurements are approximate and not to scale.  
No guarantee is given on the total square footage of the property quoted on the plan. Figures given are for guidance.  
Plan is for illustration purposes only, not to be used for valuations.



## Rigby & Marchant

115 Westbourne Studios 242 Acklam Road, London - W10 5JJ

020 7221 7210

[sales@rigbyandmarchant.co.uk](mailto:sales@rigbyandmarchant.co.uk)

[www.rigbyandmarchant.co.uk/](http://www.rigbyandmarchant.co.uk/)

# R&M